




-01 sous-sol

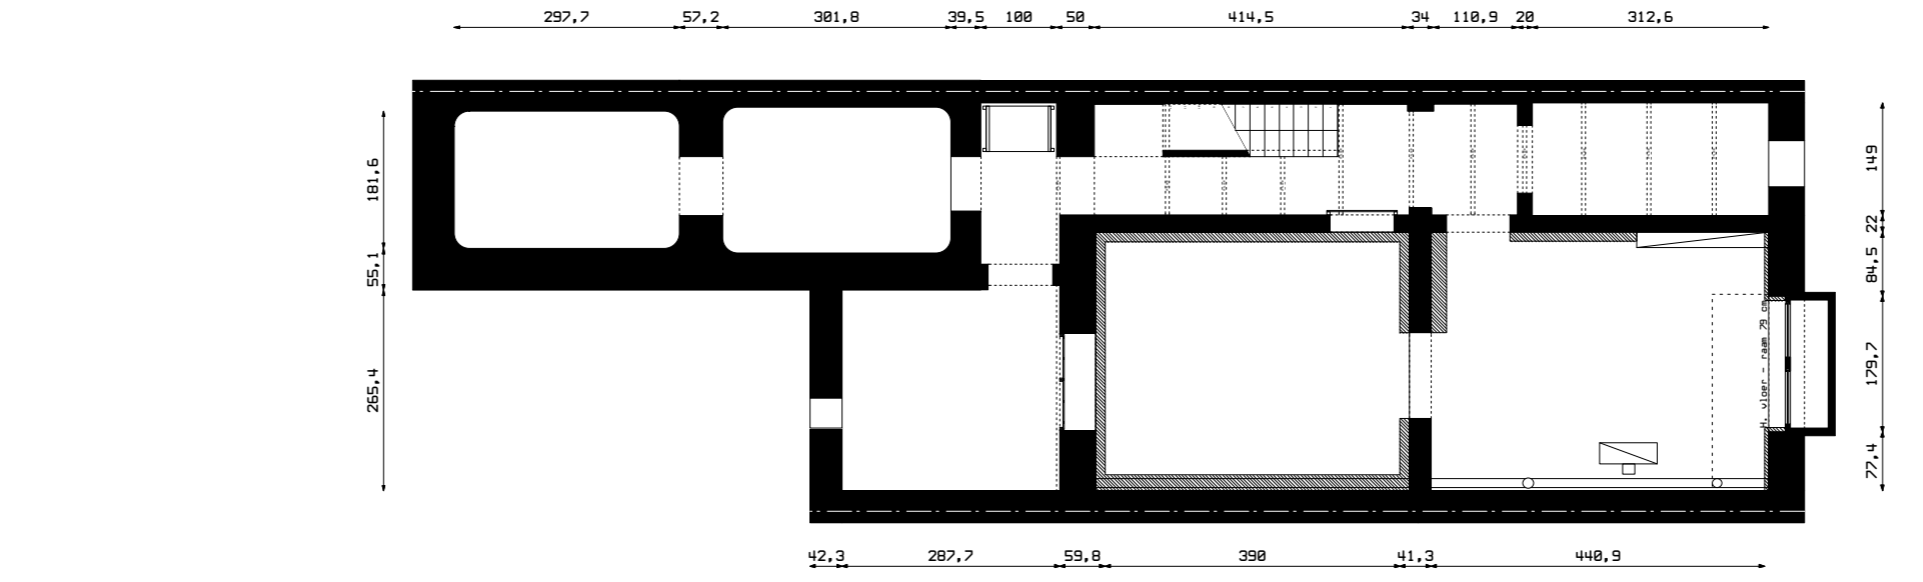


00 ground floor

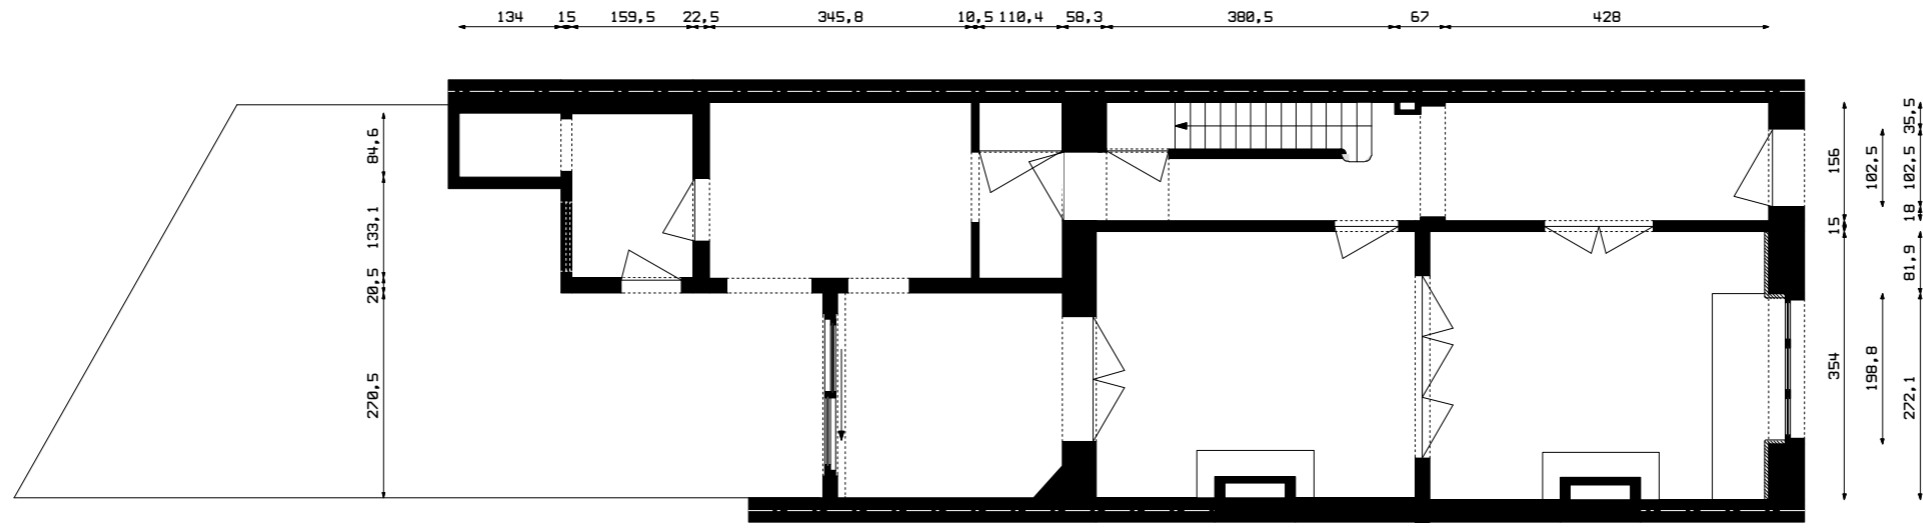

01 studio

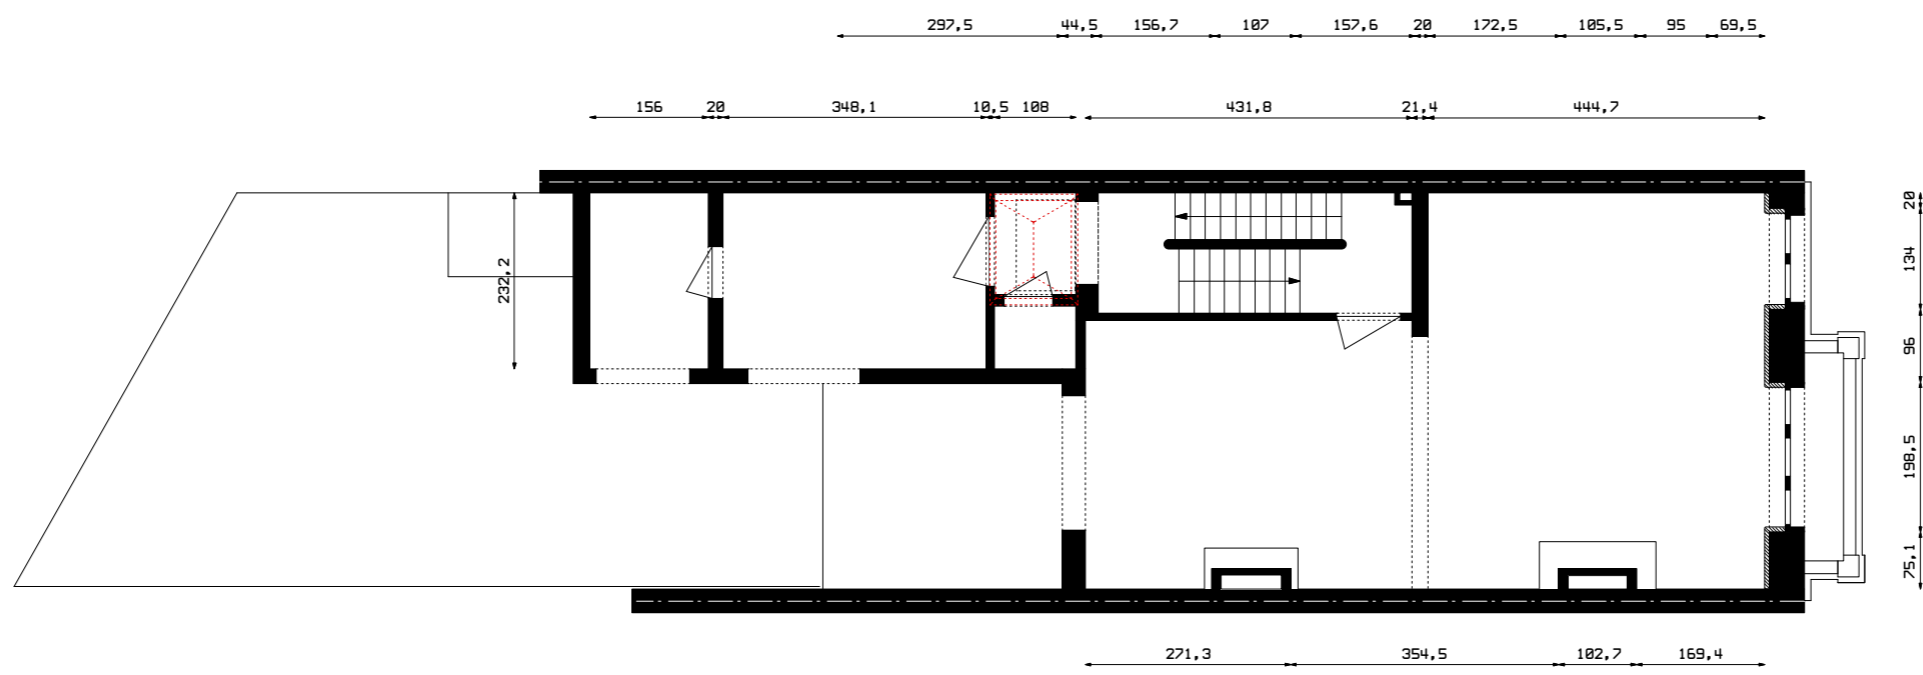

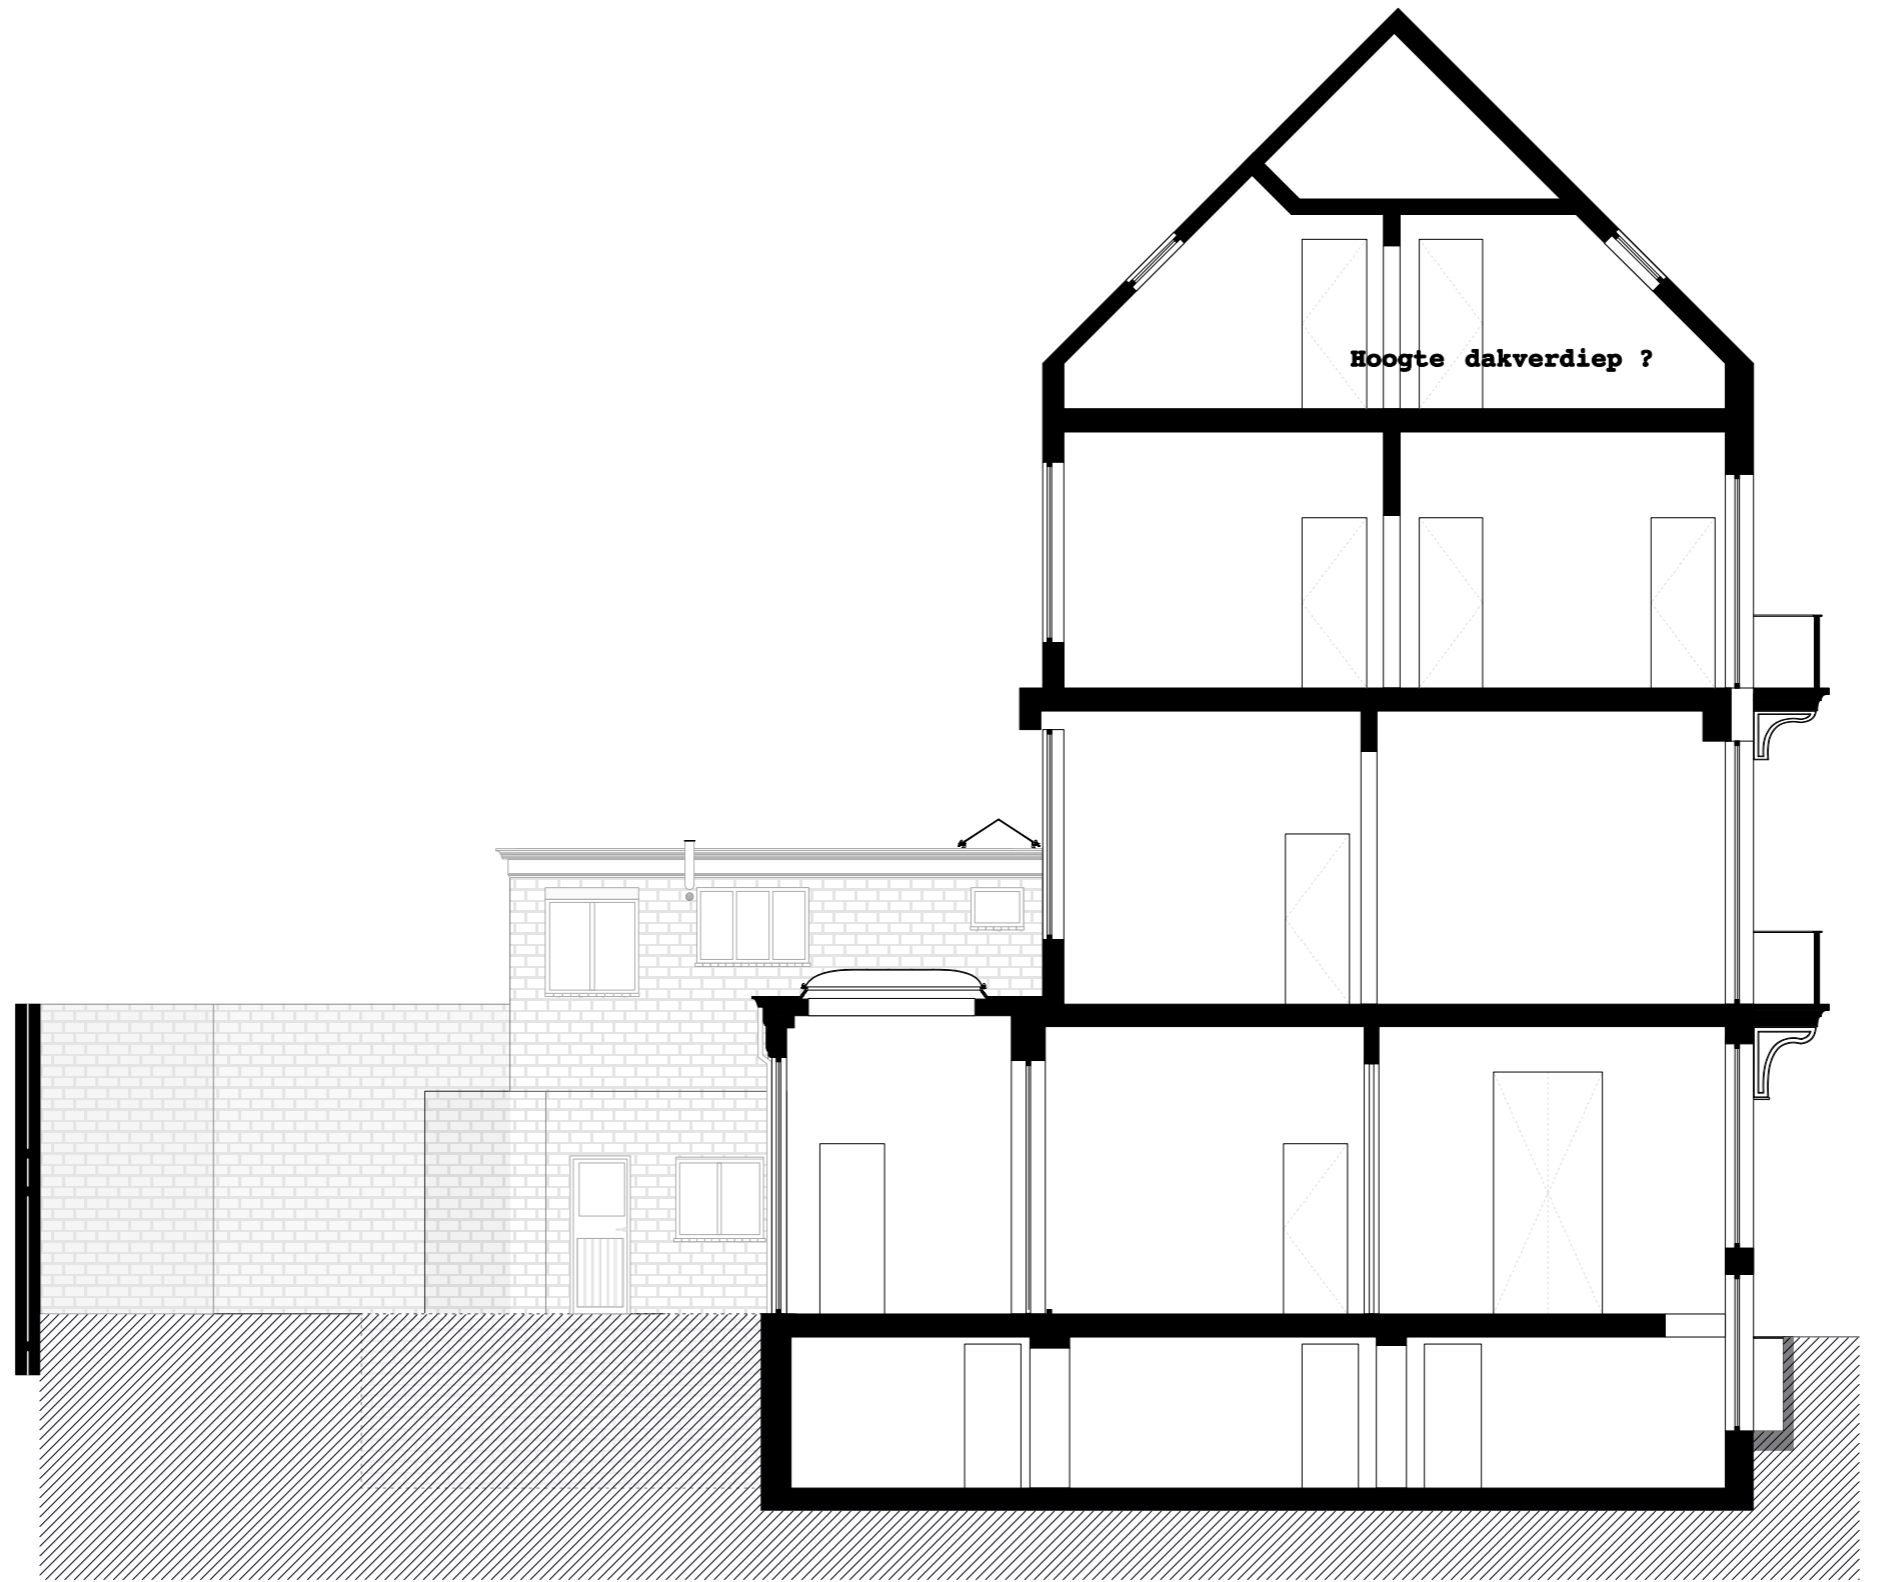

Hoogte dakverdiep ?

90  
339  
30  
388  
30  
380

01 studio

00 ground floor

-01 sous-sol